

Building Details

Building Name	Toilets with Septic tank
Building Size	12 m x 2.40 m
Quantity Req.	06
Ceiling height FFL	2.40 m

Note:
 W2 - Exhaust fans
 D1 - Steel Door
 D2 - PVC Doors




Legends
 Level Symbol

The Foundation blocks are made of Concrete.
 length : 40 cm , Width : 40 cm , Height : 40 cm

Notes

1. All Dimension are Meters unless otherwise specified in the Drawing.
2. Dimensions for elevations & sections are in meters unless otherwise specified in the drawing.
3. Contractor shall be responsible for detail design and establishing final sizes.
4. This drawing will be read in conjunction with the relevant specifications.
5. The information represented on this drawing is orientive aslo equipments or furntiure if any.
6. All the things will be mentioned according to the reference layout drawing.

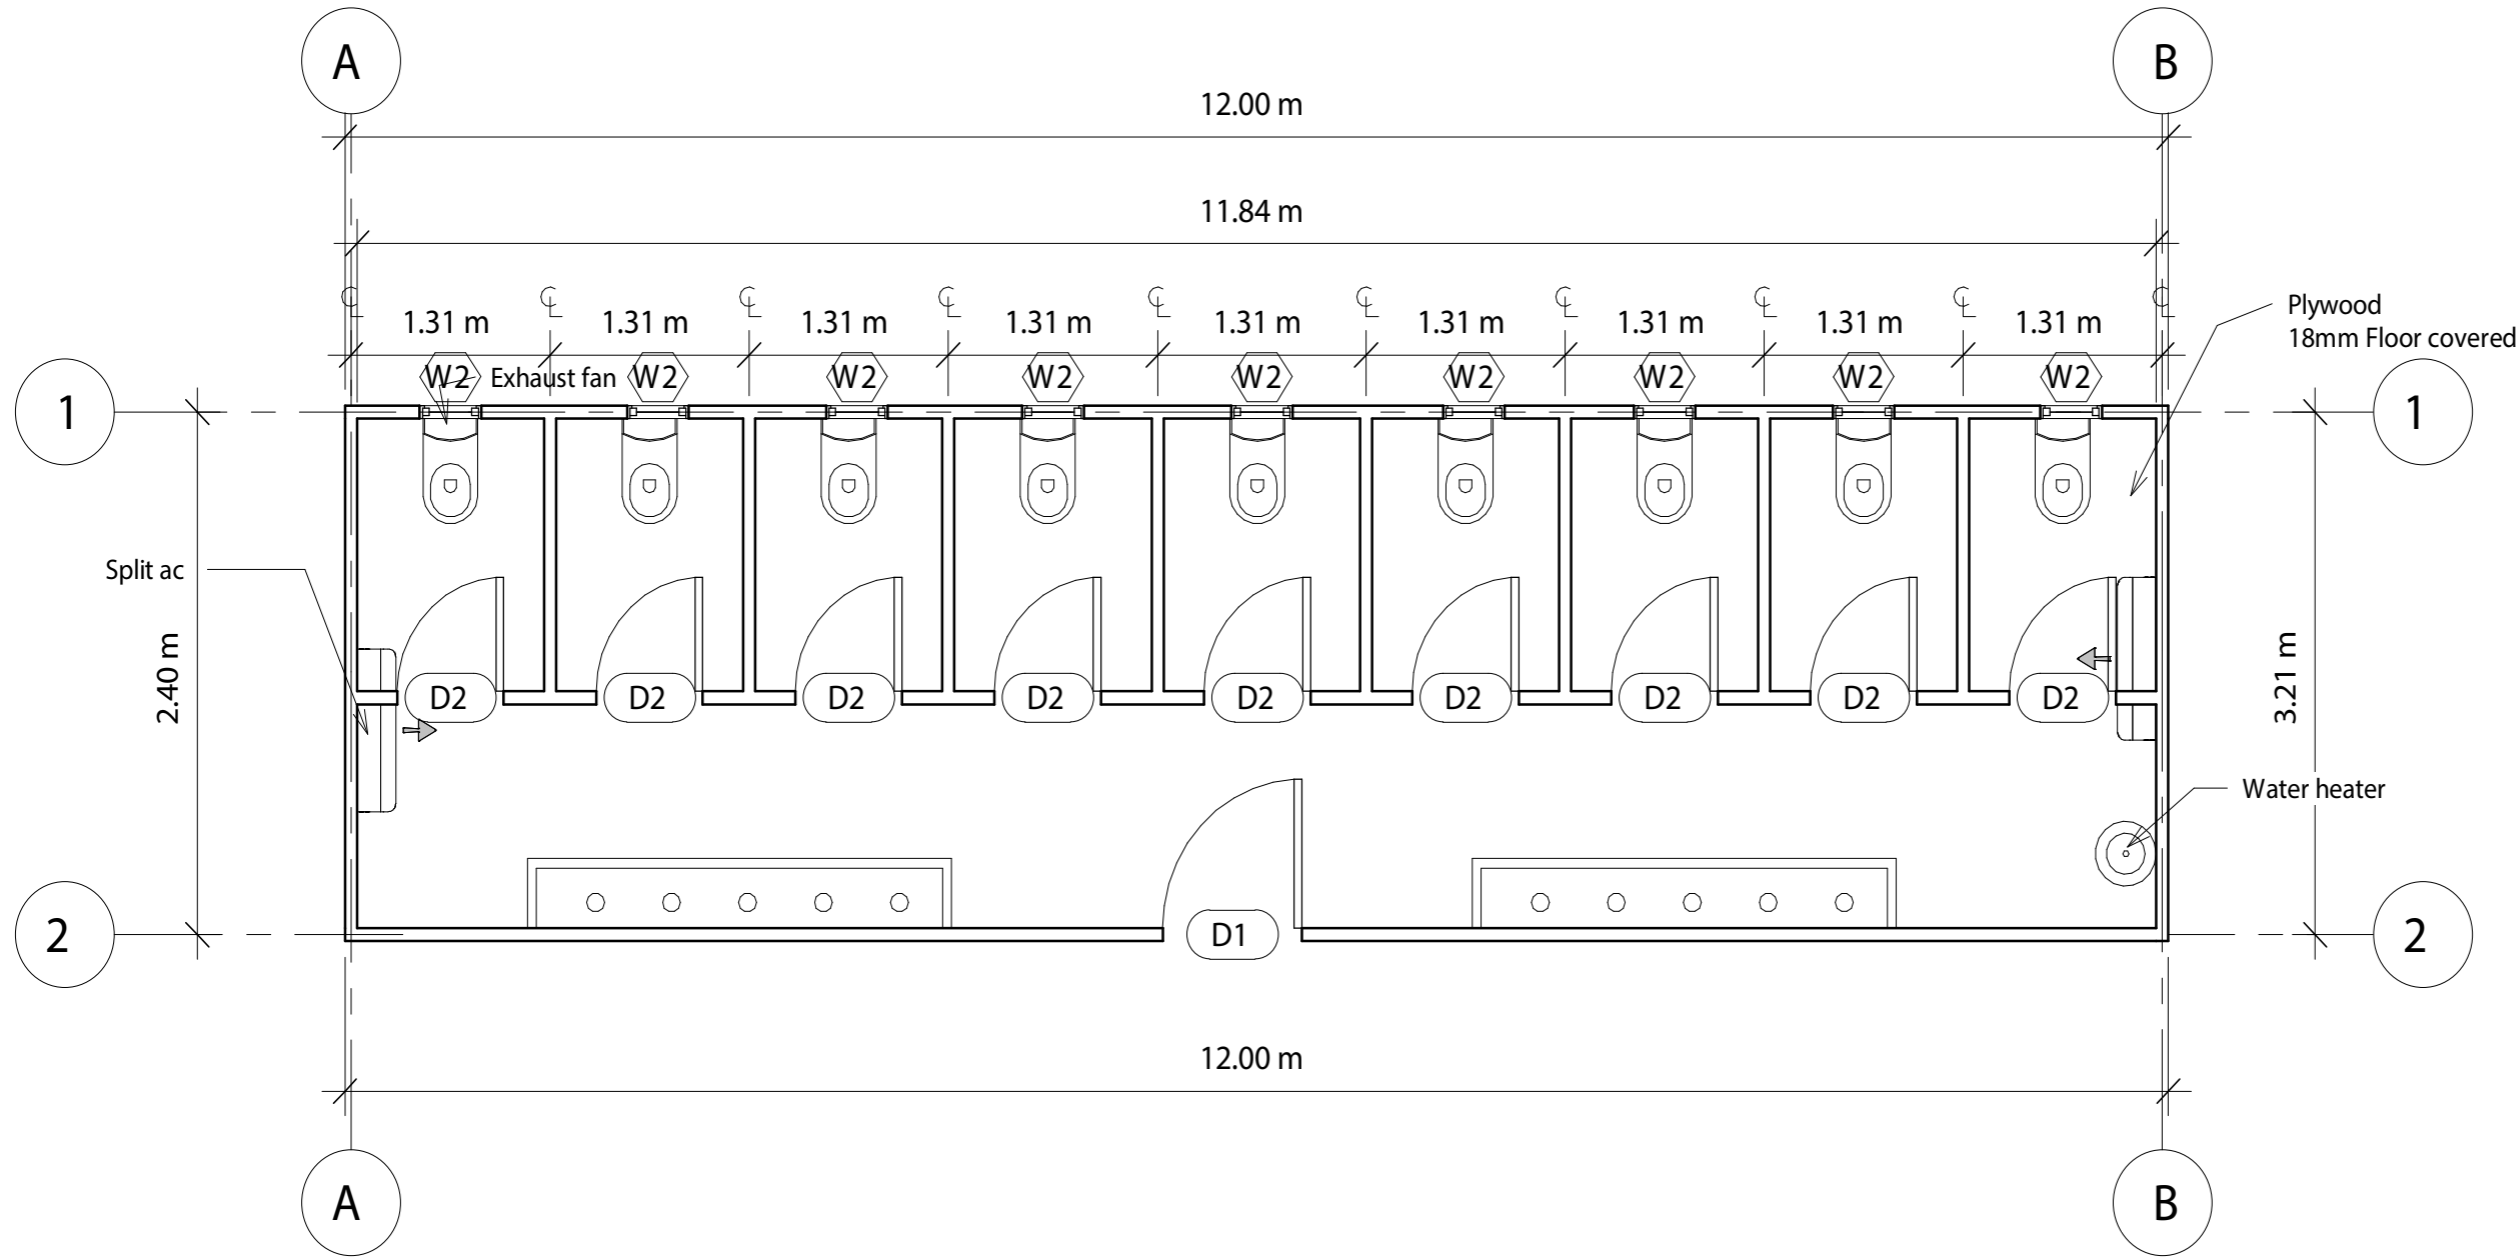

Ground plan layout
 1:100

No.	Description	Code
01	AC - fitting section	
02	Exterior light fitting	
03	Interior emergency light (if any)	

Client

Contractor

Project number XXXX

Drawing Name

Drawn by

Checked by

Drawing Title

Revision 00

Sheet No. 00

Scale 1:100